


FILE PATH - i:\booth-ref\2025 projects\0302_Diamond & Gem\25\AWA HALL_FAIR_.dgn

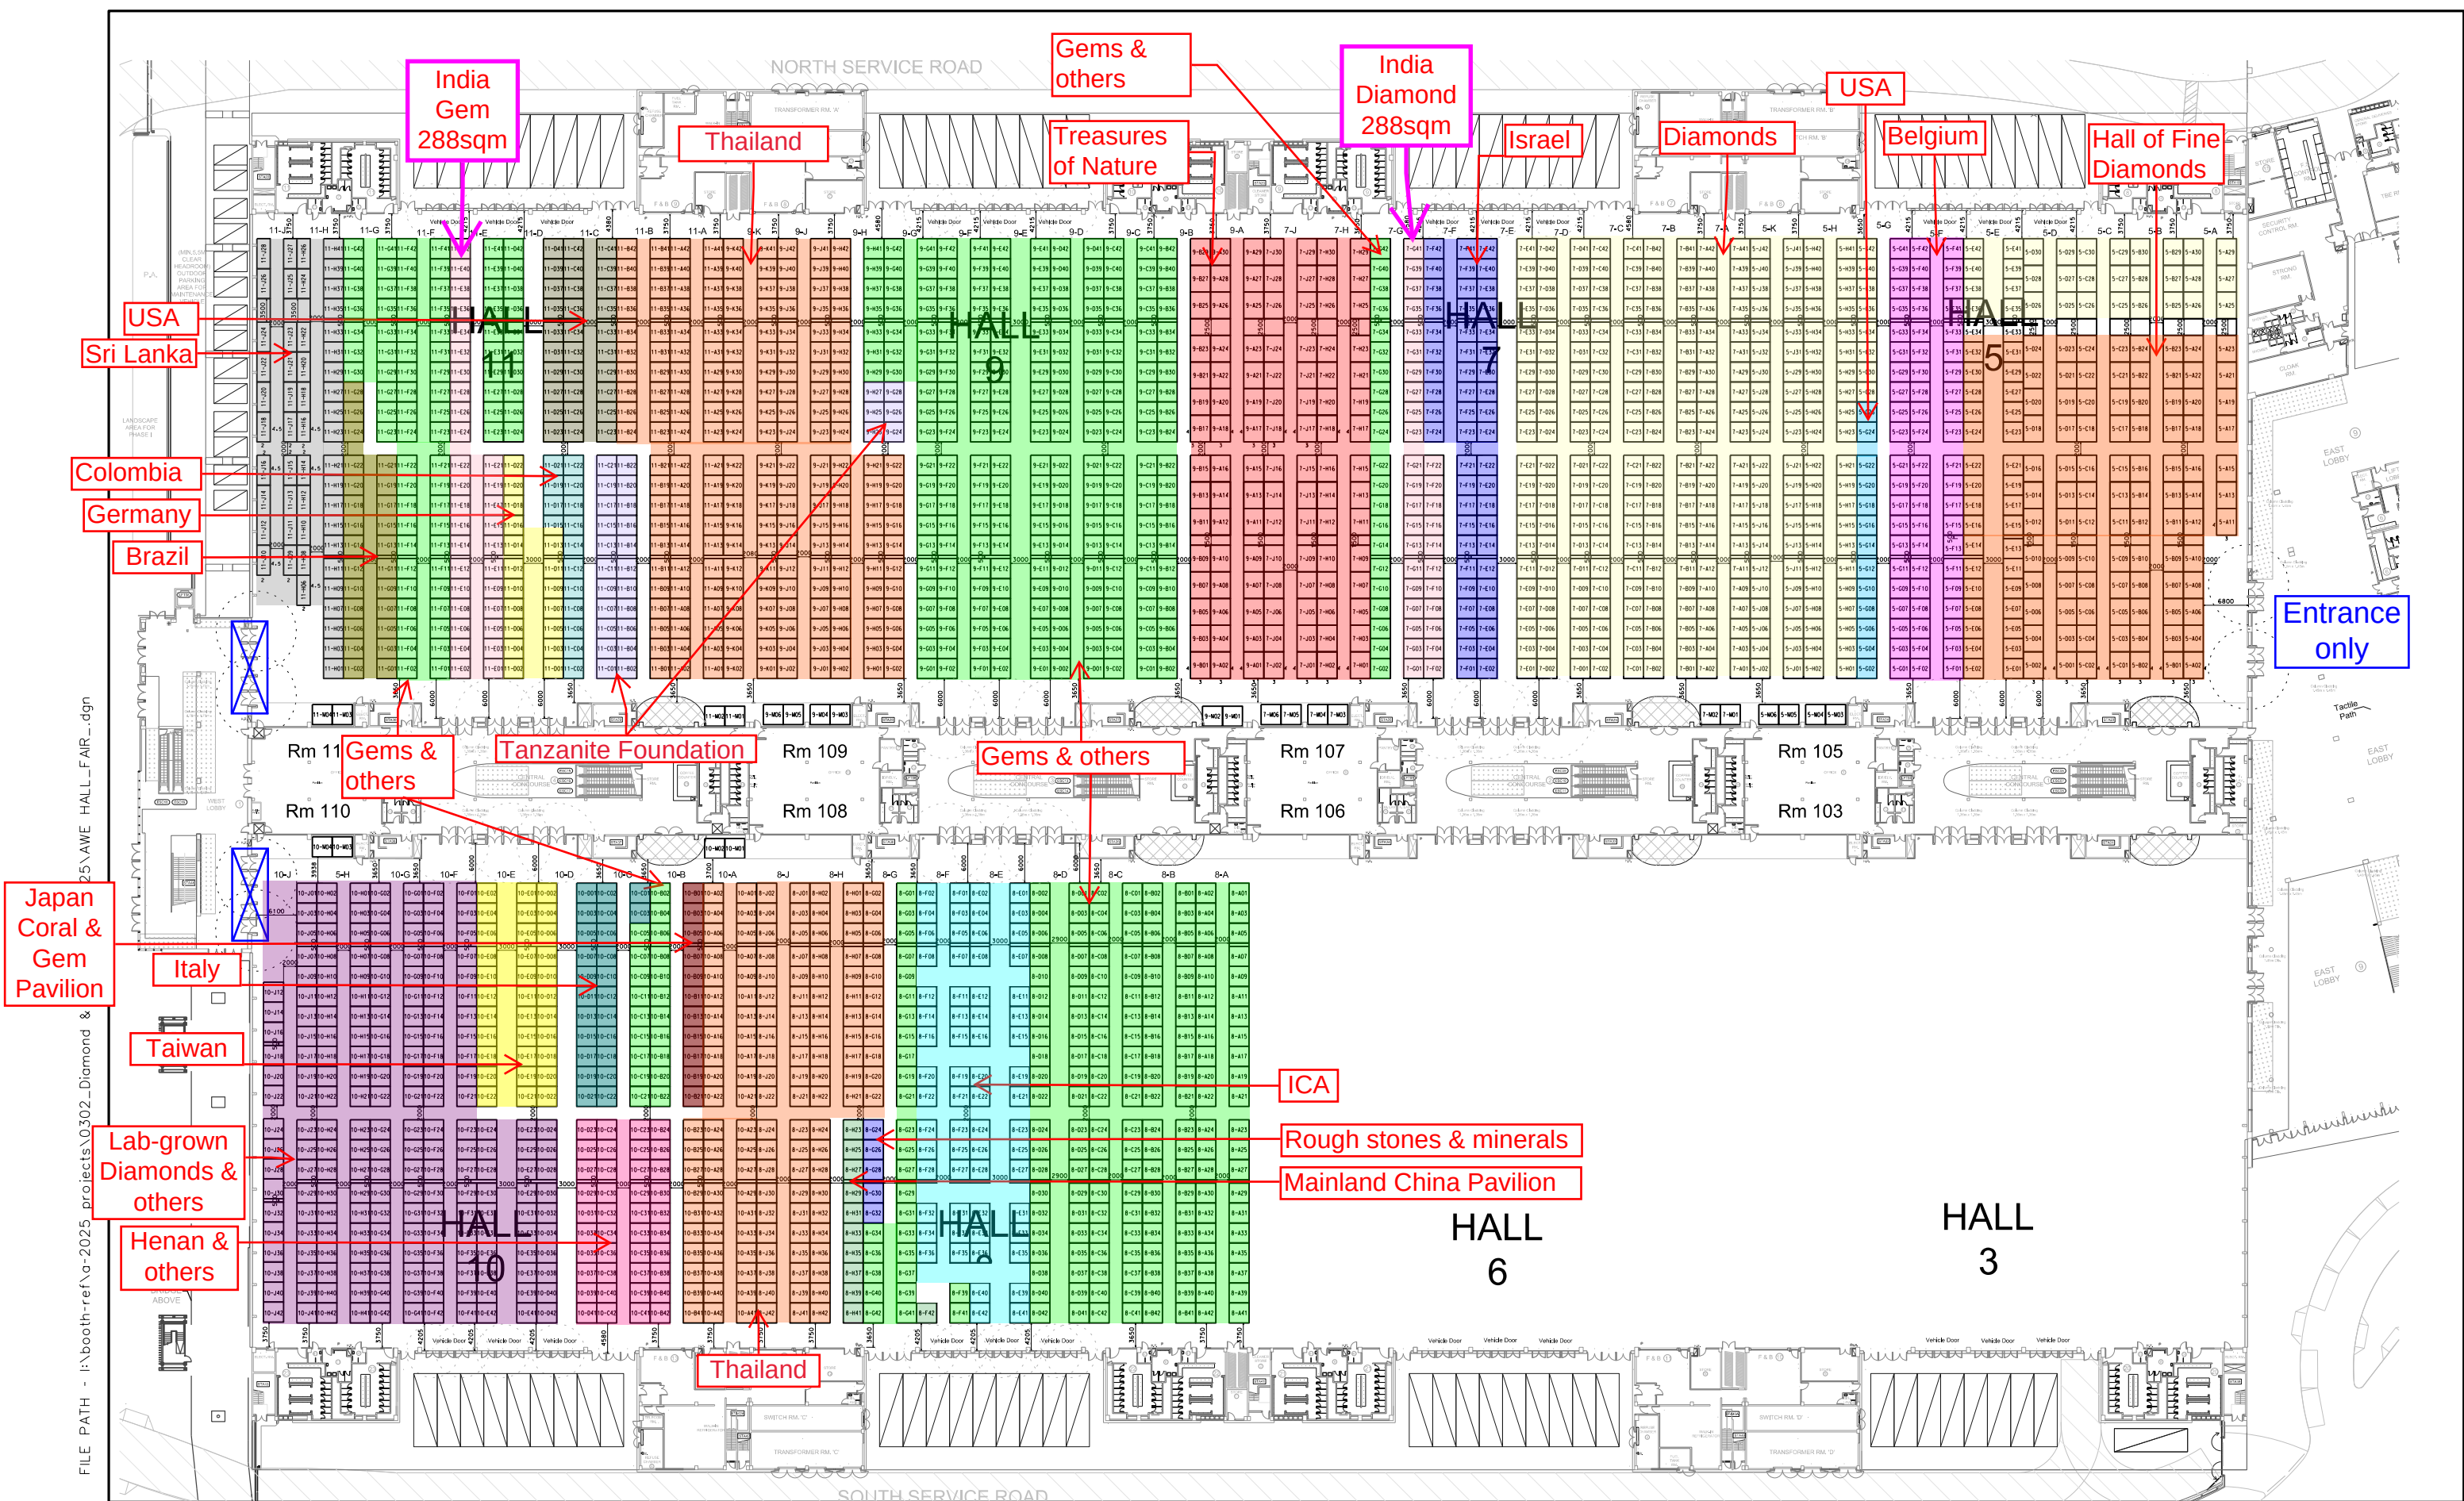

NOTES

UNLESS OTHERWISE SPECIFIED ALL DIMENSIONS ARE IN MM.
HKTDC reserves the rights to amend the floor plan in accordance to the fair rules & regulation without notice.

REVISION

DATE:	22/05/2024
SCALE:	1 : 900 (A3)
DRAWN BY:	
CHECKED BY:	

TITLE

HALL 5, 7, 9, 10, 11, 8 LAYOUT PLAN

PROJECT

HKTDC HK INTERNATIONAL DIAMOND, GEM & PEARL 2025

DATE: 02-06 MAR. 2025

SHEET

01A