

IIJS PREMIERE 2024 ALLIED AND MACHINERY FLOOR PLAN (NESCO)



INDIA INTERNATIONAL JEWELLERY SHOW

SECTION


- ALLIED
- MACHINERY
- INTERNATIONAL

SERVICE

- EMERGENCY EXIT
- CAFE
- SERVICE BOOTH
- WATER STATION
- TOILET
- INFORMATION KIOSK
- HALL ENTRY
- HALL EXIT

PREMIUM

- 10% CORNER

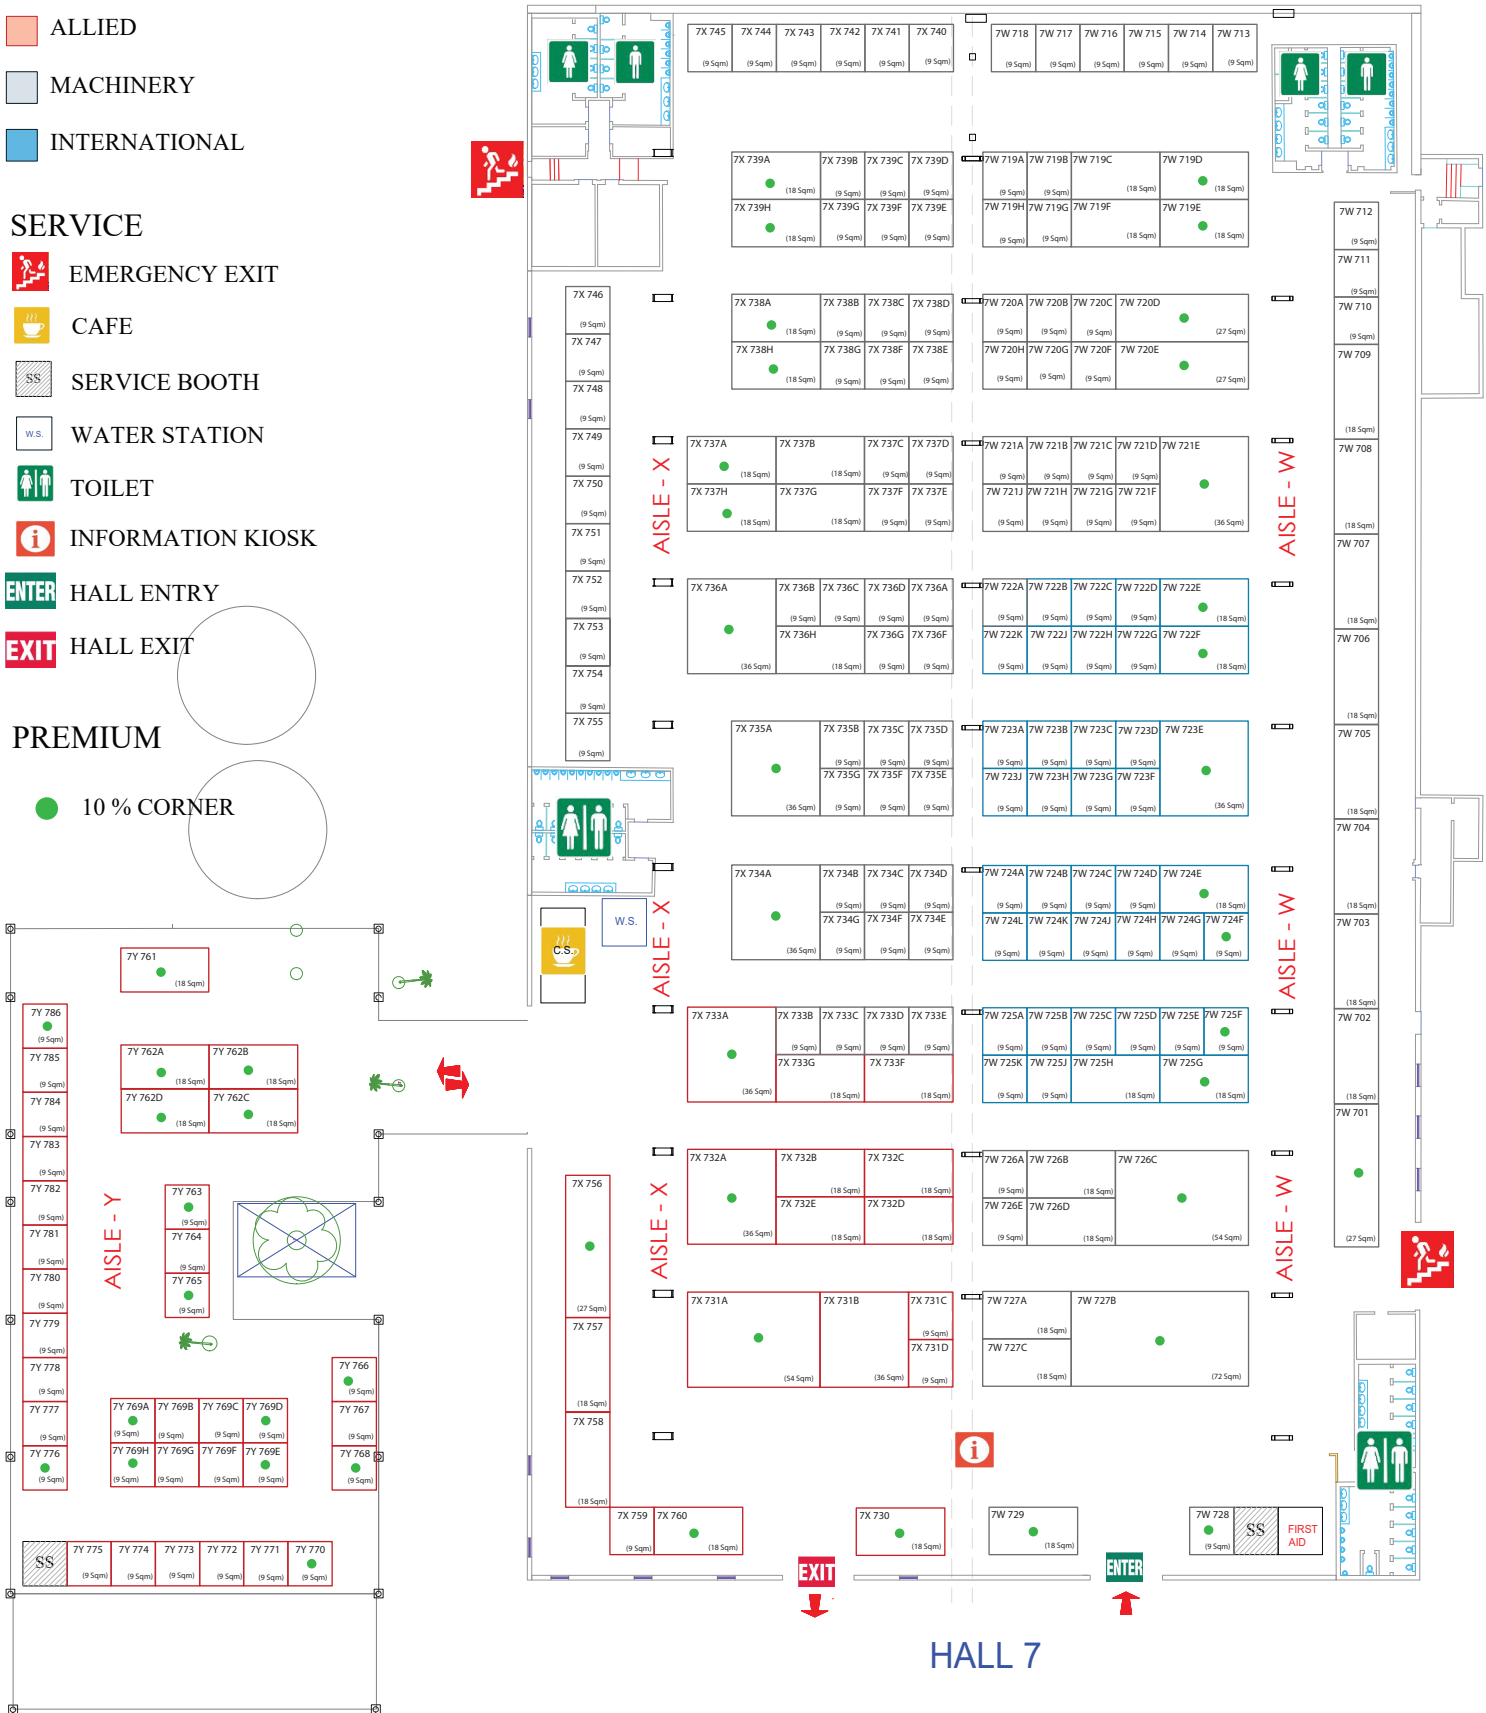

Disclaimer:

Installations designed for ambience and information kiosk will be created at the central squares (as marked) and the council retains the right to change the same without prior notice. The stalls around the central squares will not have unobstructed visibility as the installation will have varying heights. Aisle widths across the plan might vary due to sight constraints. Stalls around the central square peripheries will have a 3mt. minimum clear space from the stall boundaries.

Exhibitor are advised to select their stalls taking into consideration the locations and varying dimensions of columns, Pillar Cladding as marked in the plans. The plans provided are not to scale but are accurate as possible, however due to site constraints and ongoing site up-gradations minor variations and changes may occur. Council retains the right to make any necessary changes on the floorplan as necessitated by safety and regulatory requirements on site which all exhibitors are liable to strictly adhere to.