


HALL PLAN

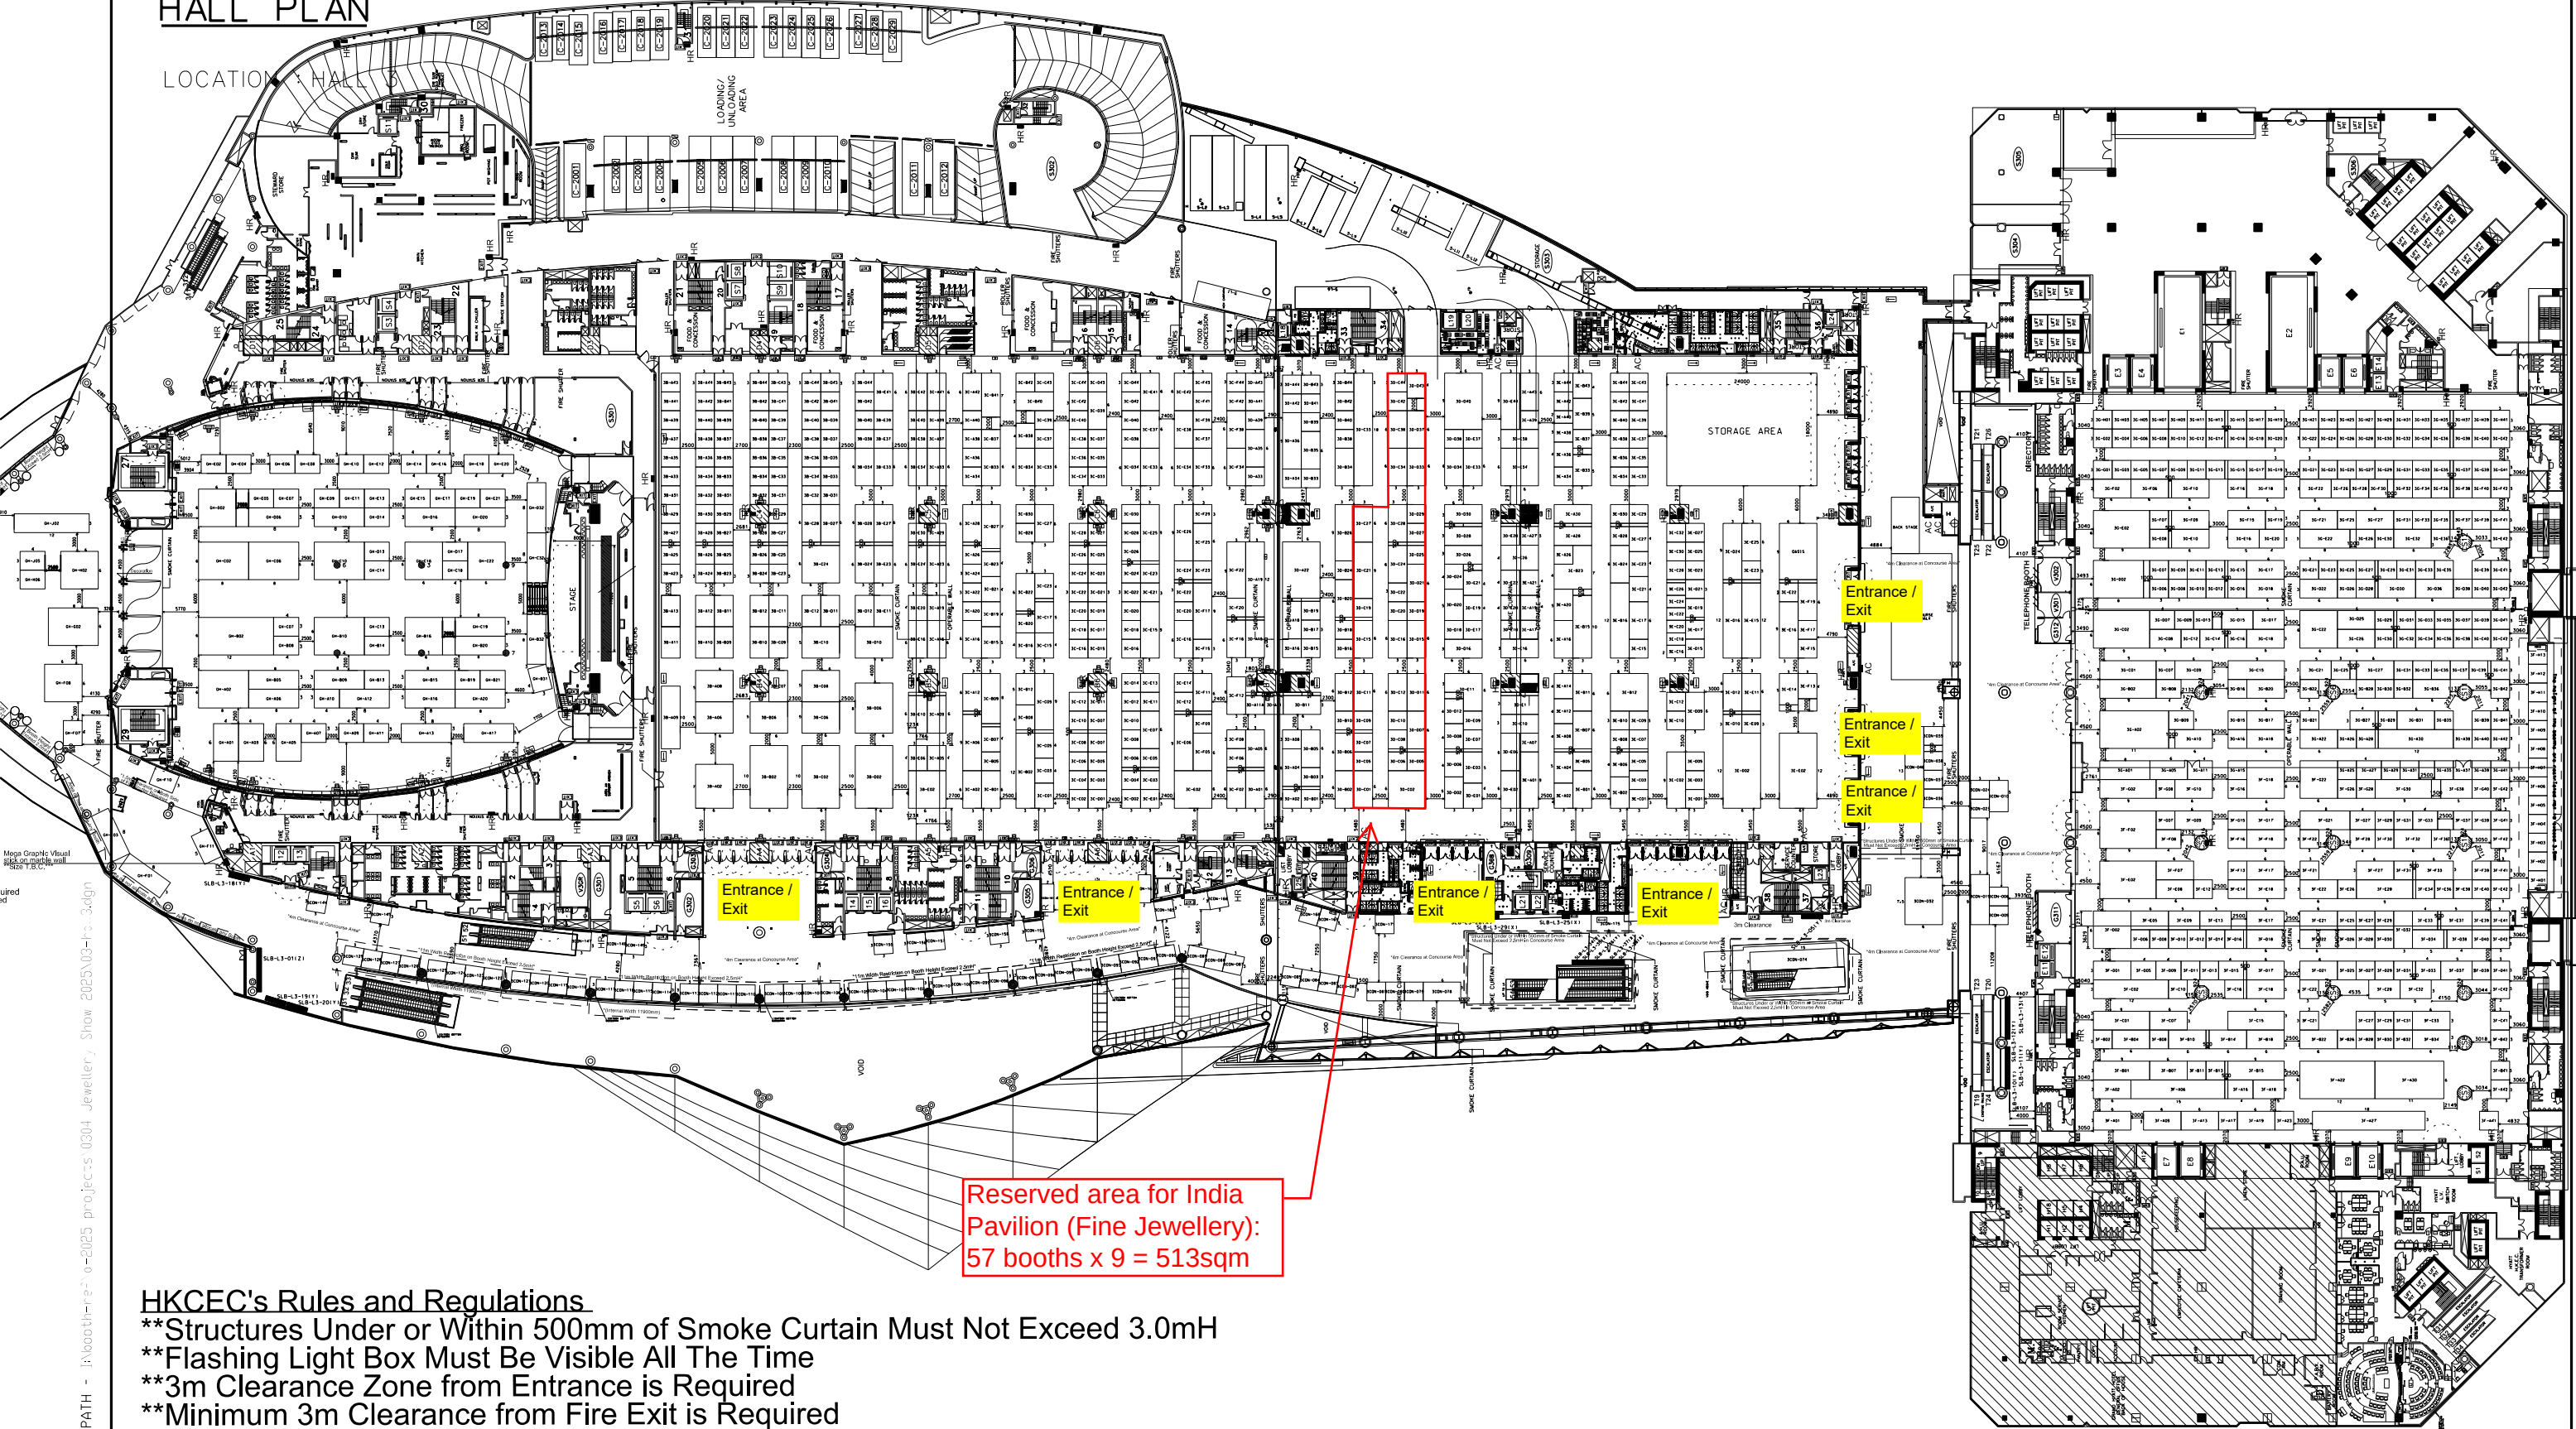

HKCEC's Rules and Regulations

- **Structures Under or Within 500mm of Smoke Curtain Must Not Exceed 3.0mH
- **Flashing Light Box Must Be Visible All The Time
- **3m Clearance Zone from Entrance is Required
- **Minimum 3m Clearance from Fire Exit is Required
- **Minimum 2m Clearance from Fire Hose Reel is Required
- **Minimum 4m Clearance at Concourse Area is Required

Floorplan updated as of 21 Aug 2024. Subject to change if necessary.



NOTES UNLESS OTHERWISE SPECIFIED ALL DIMENSIONS ARE IN MM.

.....	
.....	
.....	

REVISION

DATE:	23/05/2024
SCALE:	1:1000
DRAWN BY:	TIM
CHECKED BY:	

TITLE
HALL 3 LAYOUT PLAN
(LEVEL 1)

PROJECT
HKTDC HK INTERNATIONAL JEWELLERY SHOW 2025
DATE: 04-08 MAR. 2025

SHEET
03