


IIJS SIGNATURE 2026 FLOOR PLAN (JWCC)

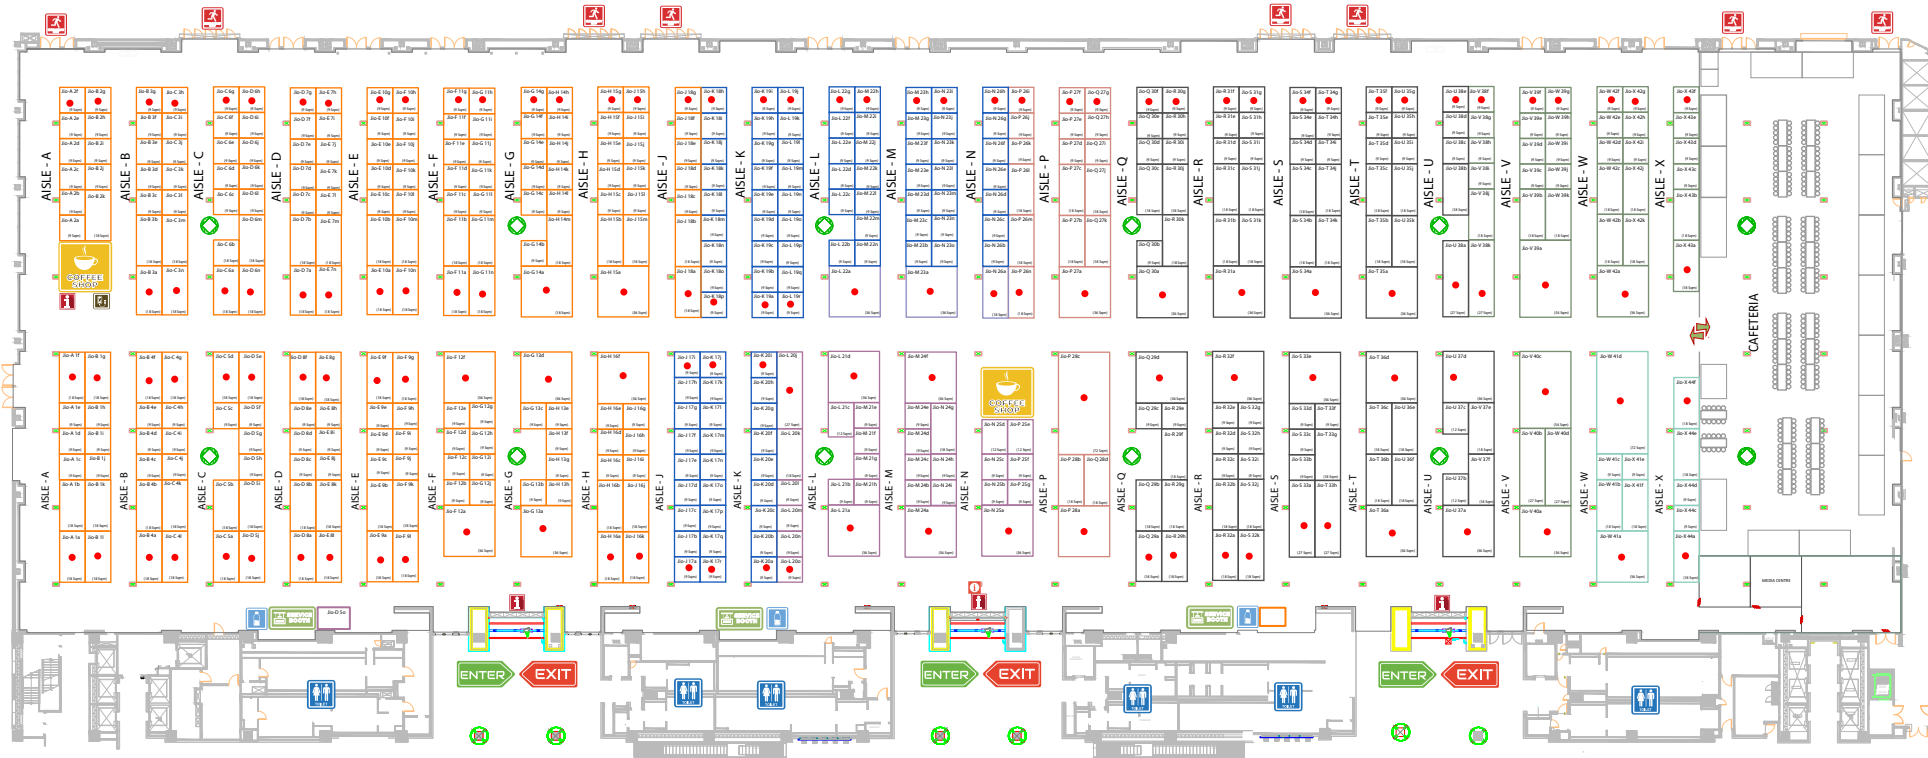

SECTIONS

- GOLD & GOLD CZ STUDDED JEWELLERY
- DIAMOND, GEMSTONE & OTHER STUDDED JEWELLERY
- LOOSE STONES (DIAMONDS)
- LABORATORIES & EDUCATION
- INTERNATIONAL
- SILVER JEWELLERY, ARTEFACTS & GIFTING ITEMS
- LGD JEWELLERY
- LGD DIAMONDS

SERVICE

- EMERGENCY EXIT
- CONNECTING TUNNEL
- SERVICE BOOTH
- TOILET
- HALL ENTRY
- HALL EXIT
- COFFEE SHOPS
- INFORMATION KIOSK
- FIRST AID
- MOBILE CHARGING
- WATER STATION
- DIGITAL KIOSK
- PILLAR

PREMIUM

- CORNER LOCATION - 10%
- ISLAND LOCATION - 15%
- PREMIUM LOCATION - 15%

Disclaimer:

Installations designed for ambience and information kiosk will be created at the central squares (as marked), and the council retains the right to change the same without prior notice. The stalls around the central squares will not have unobstructed visibility as the installation will have varying heights. Aisle widths across the plan might vary due to sight constraints. Stalls around the central square peripheries will have a 3mt—minimum clear space from the stall boundaries.

Exhibitors are advised to select their stalls taking into consideration the locations and varying dimensions of columns, Pillar Cladding, as marked in the plans. The plans provided are not to scale but are as accurate as possible; however, due to site constraints and ongoing site upgradations, minor variations and changes may occur. Council retains the right to make any necessary changes to the floorplan as necessitated by safety and regulatory requirements on site, which all exhibitors are liable to strictly adhere to.