


FILE PATH - \$FILEL\$

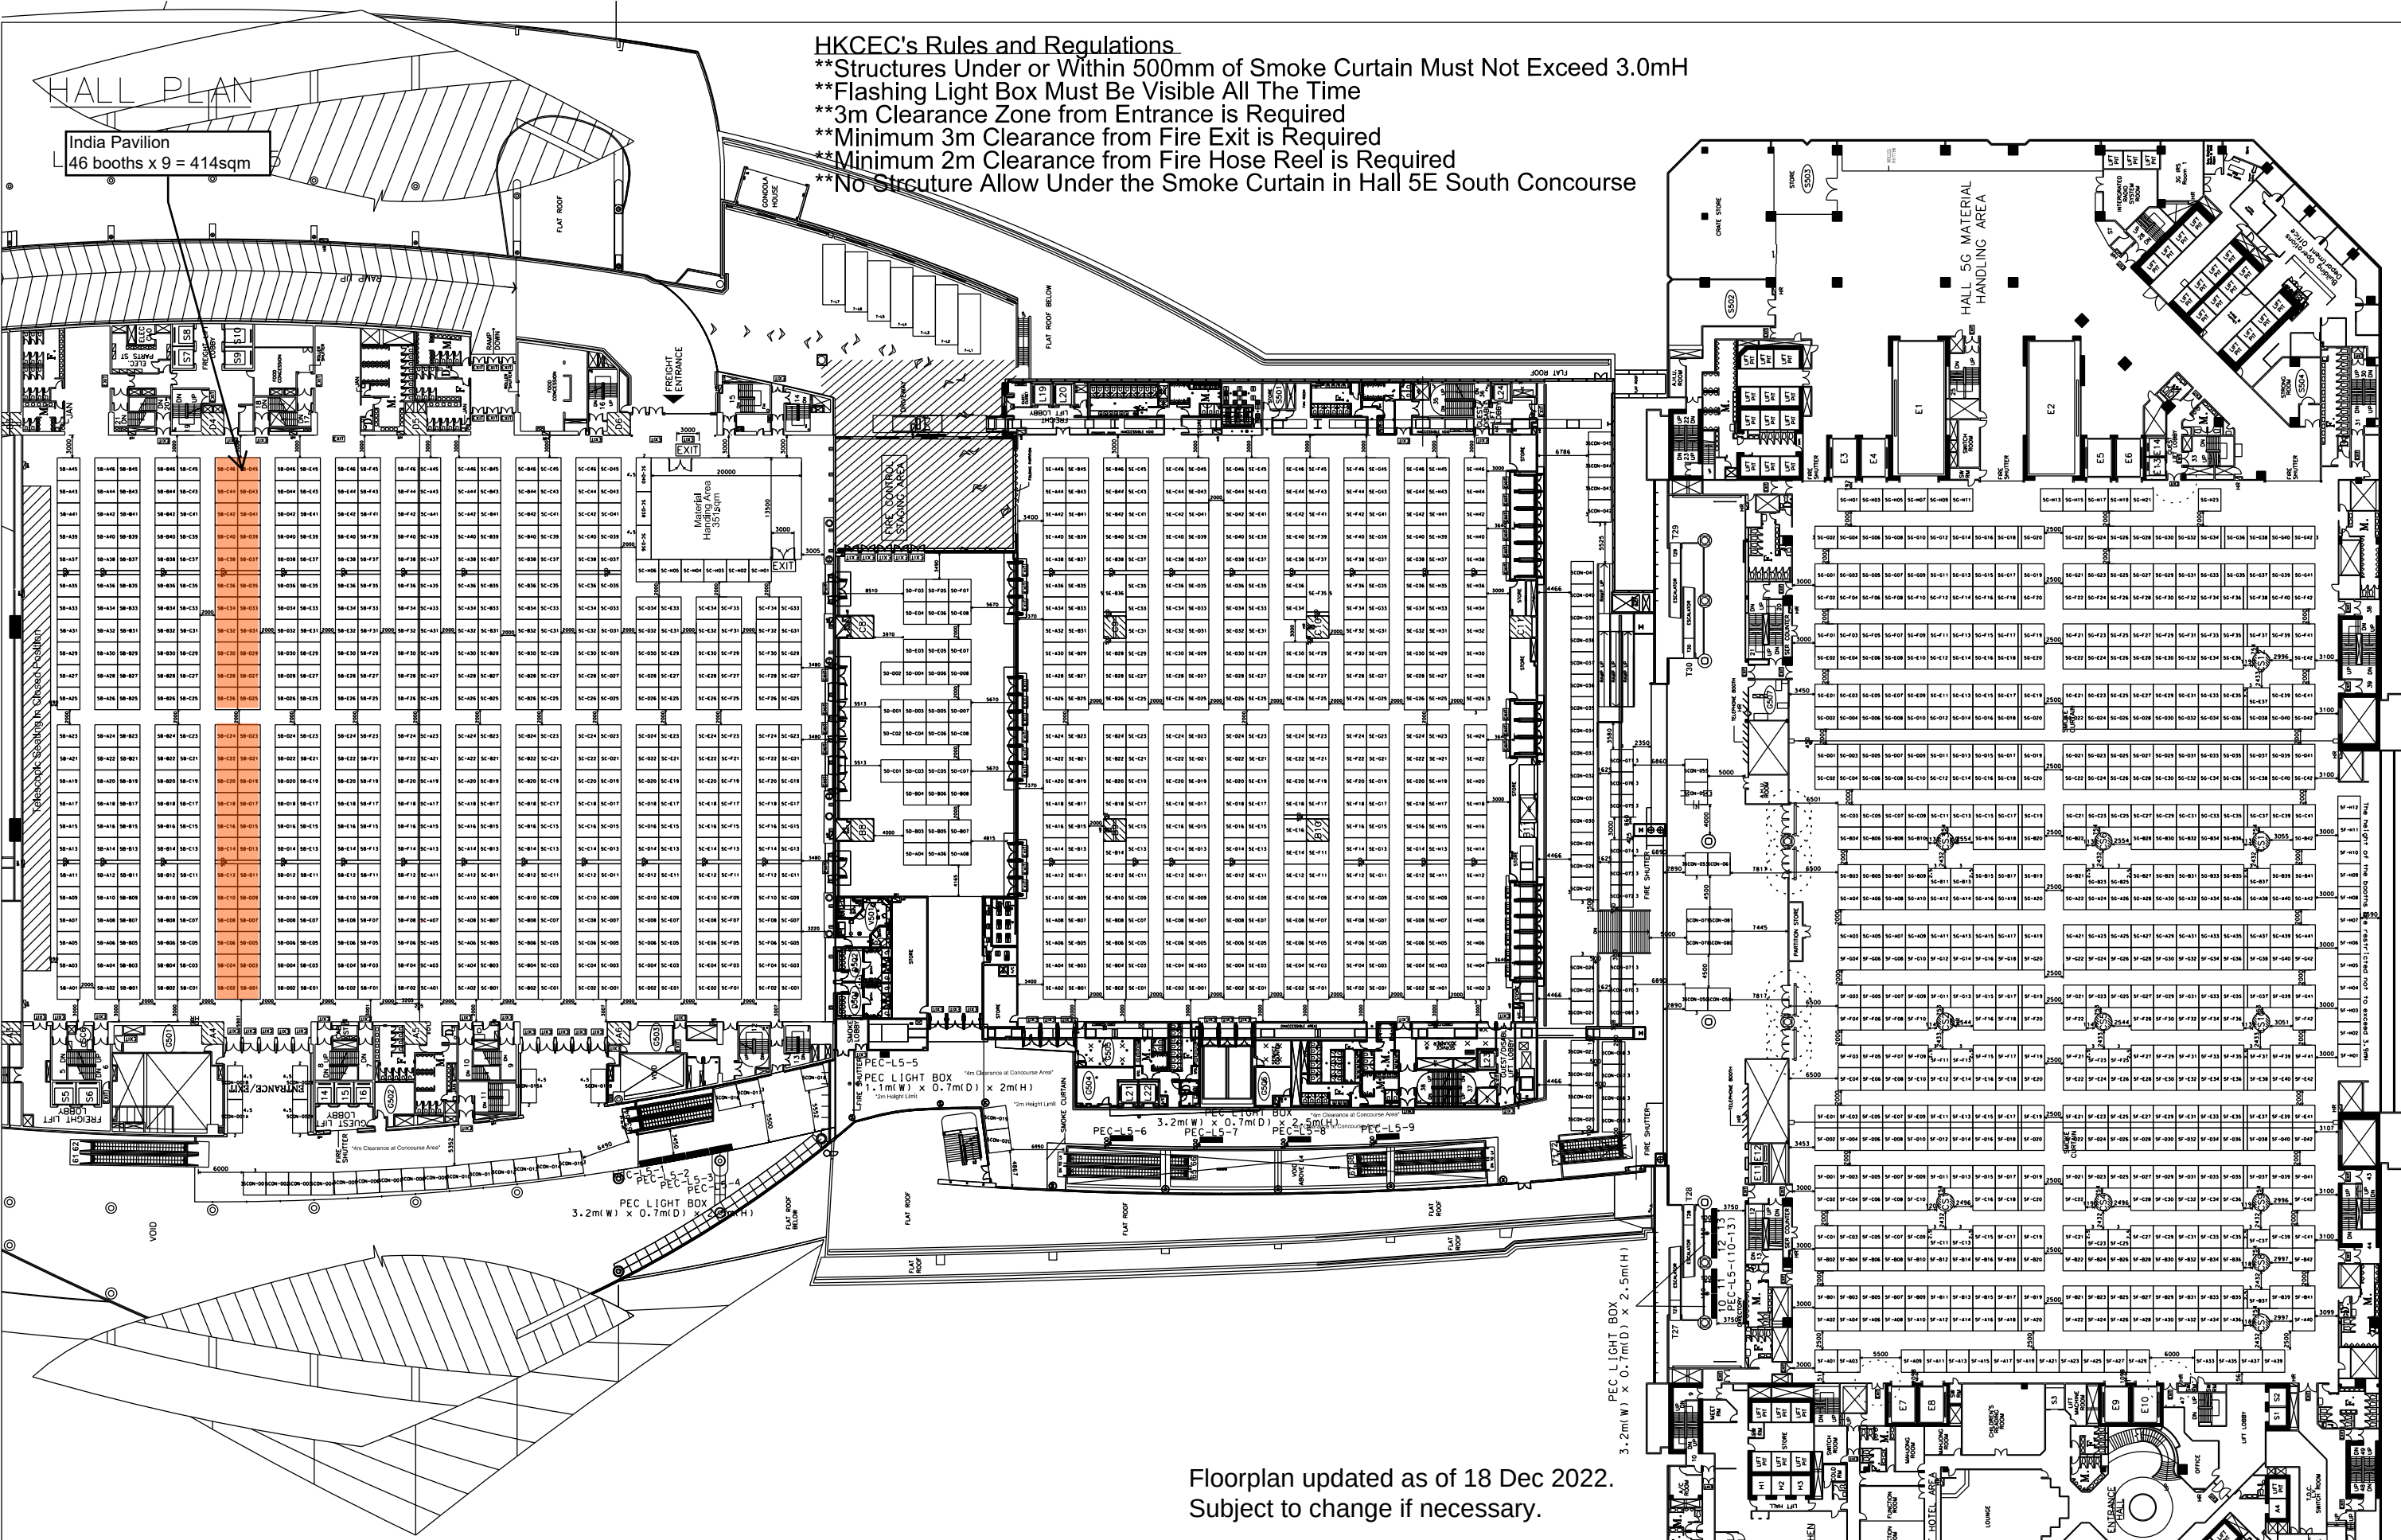

- HKCEC's Rules and Regulations
- **Structures Under or Within 500mm of Smoke Curtain Must Not Exceed 3.0mH
 - **Flashing Light Box Must Be Visible All The Time
 - **3m Clearance Zone from Entrance is Required
 - **Minimum 3m Clearance from Fire Exit is Required
 - **Minimum 2m Clearance from Fire Hose Reel is Required
 - **No Structure Allow Under the Smoke Curtain in Hall 5E South Concourse

Floorplan updated as of 18 Dec 2022.
Subject to change if necessary.



NOTES UNLESS OTHERWISE SPECIFIED ALL DIMENSIONS ARE IN MM.

.....
.....
.....

REVISION
1.0 28/11/2022
1.1 29/11/2022
1.2 30/11/2022
1.3 05/12/2022
1.4 06/12/2022

DATE:	06/12/2022
SCALE:	1:800
DRAWN BY:	TIM
CHECKED BY:	

TITLE
HALL 5
LAYOUT PLAN
(LEVEL 5)

PROJECT
HKDCC HK INTERNATIONAL
JEWELLERY SHOW 2023
HKDCC HK INTERNATIONAL
DIAMOND, GEM & PEARL SHOW 2023
DATE: 01-05 MARCH 2022

SHEET
05